
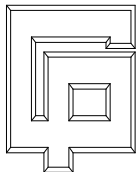


FIBERGLASS REINFORCED PLASTIC (F.R.P.) (EASTERN MAX)

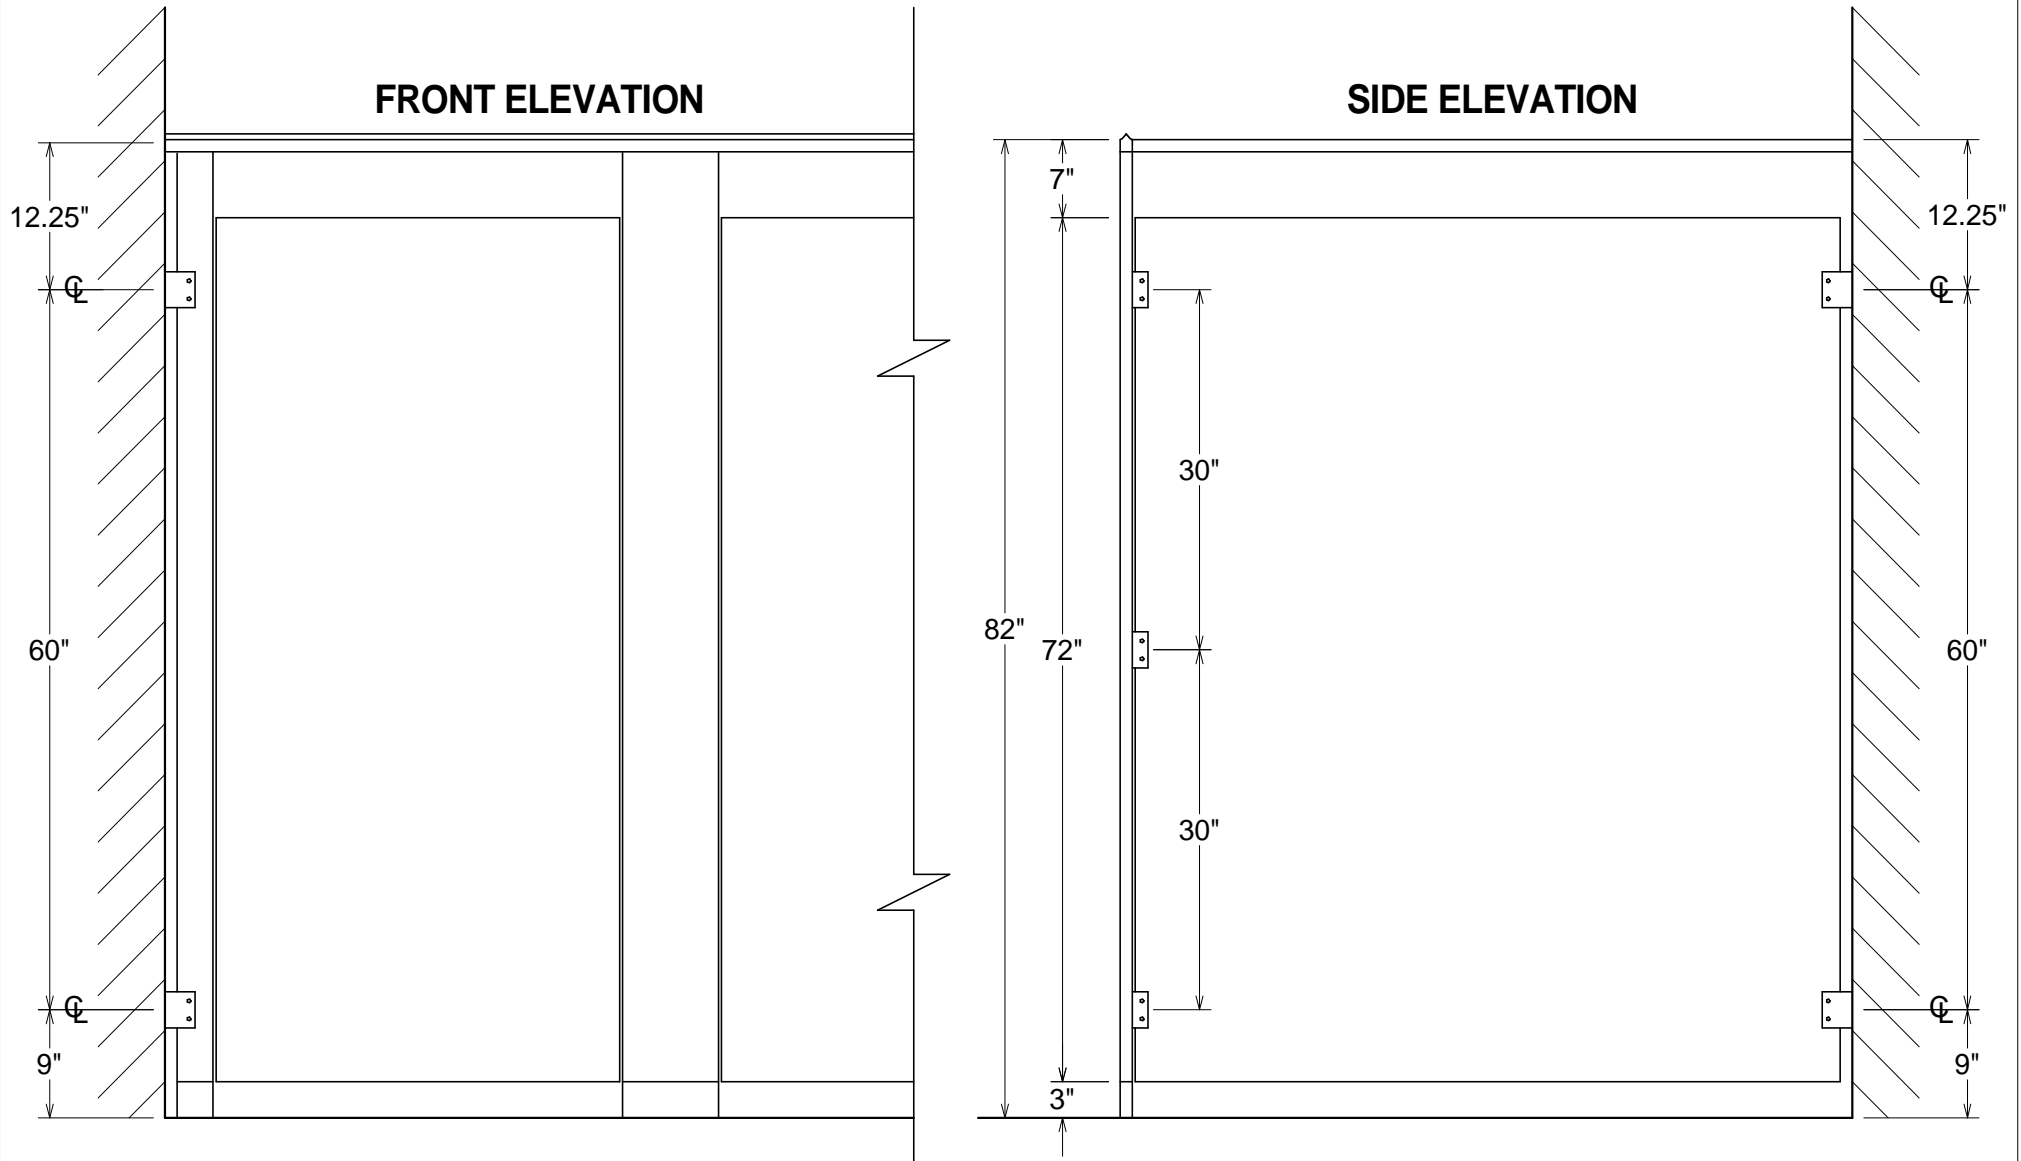

GENERAL PARTITIONS Mfg. Corp.
 1702 Peninsula Drive, Erie PA
 P.O. Box 8370, Erie, PA 16505-0370
 Phone (814) 833-1154 FAX (814) 838-3473

SERIES 40 - TYPICAL ELEVATION
BACKING POINTS FOR OTHER THAN MASONRY WALLS INDICATED
STANDARD HARDWARE