
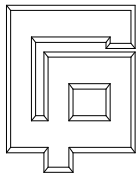


HIGH DENSITY POLYMER - EASTERN MAX

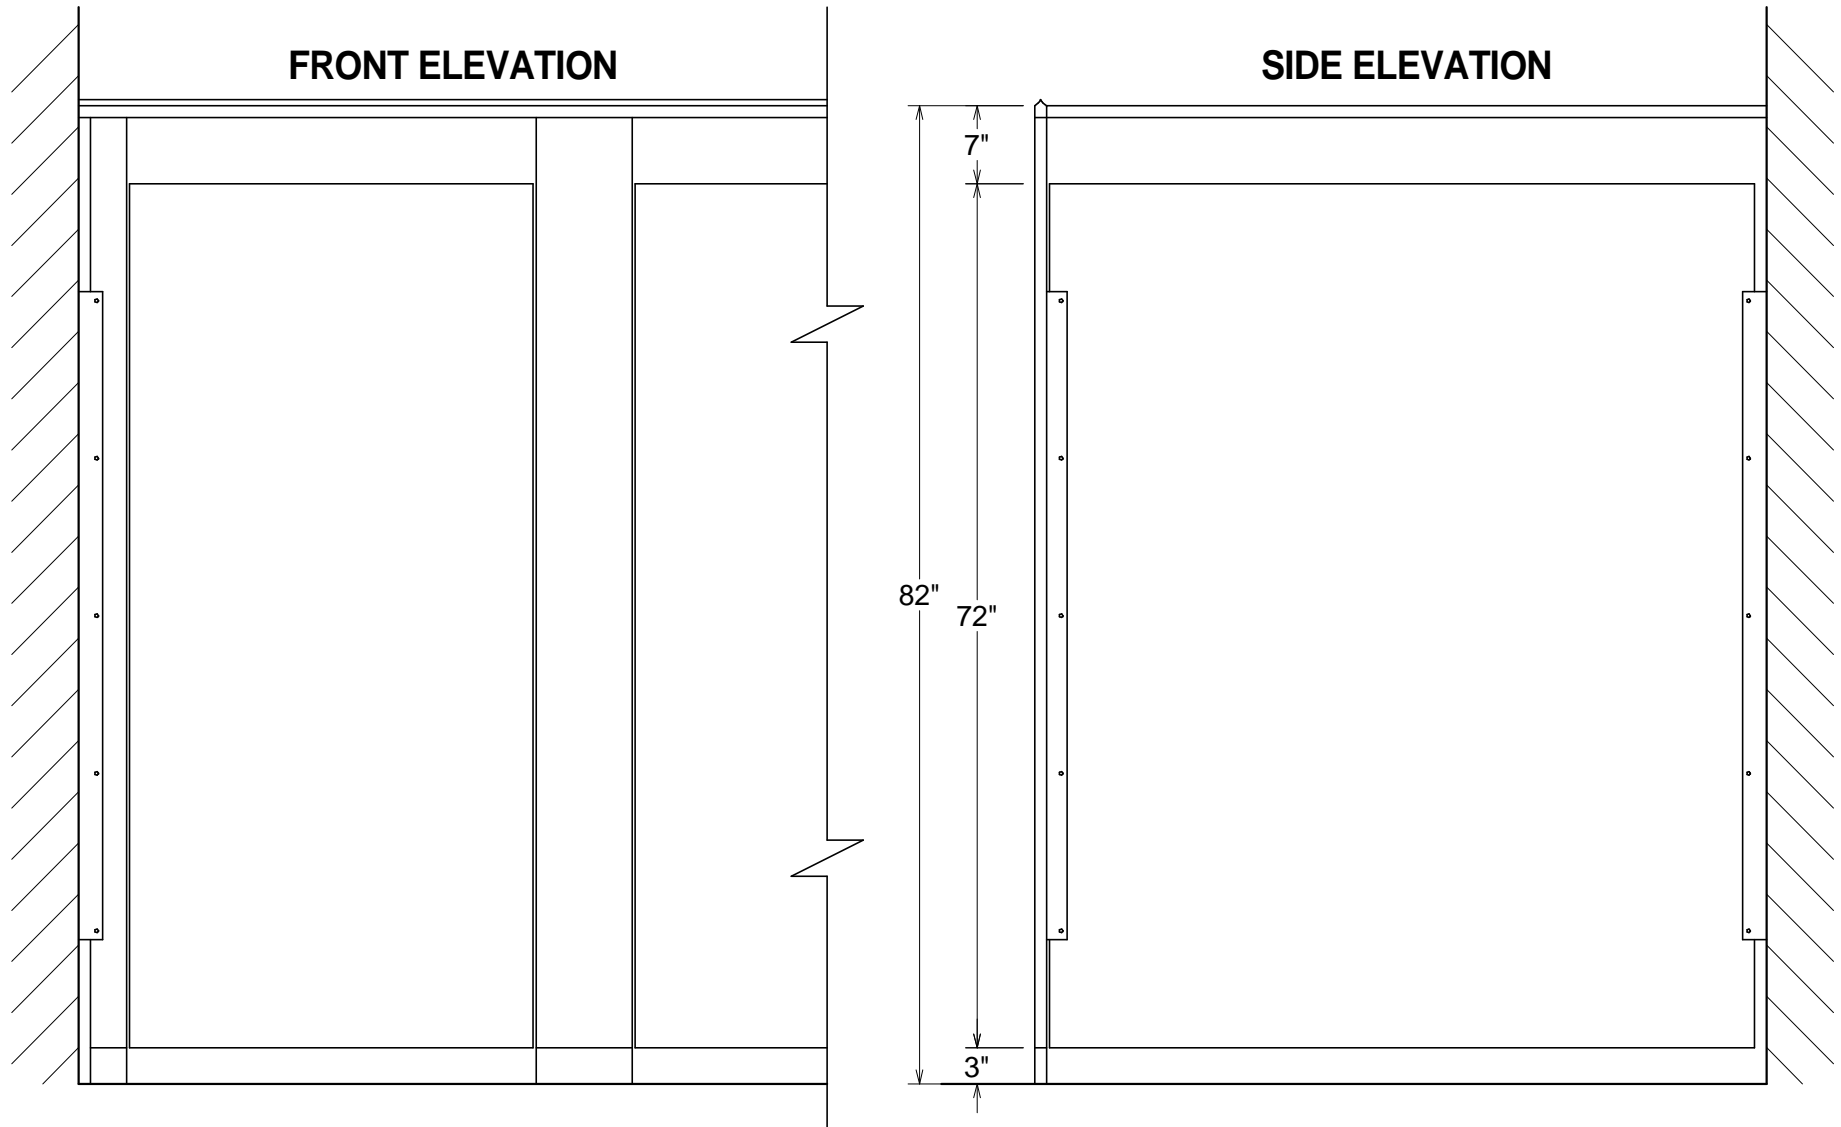

GENERAL PARTITIONS Mfg. Corp.
1702 Peninsula Drive, Erie PA
P.O. Box 8370, Erie, PA 16505-0370
Phone (814) 833-1154 FAX (814) 838-3473

SERIES 40 - TYPICAL HDP ELEVATION
BACKING POINTS FOR OTHER THAN MASONRY WALLS INDICATED
72" HIGH DOORS & PANELS - STANDARD HARDWARE