
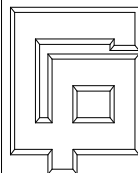


# SOLID PHENOLIC CORE (EASTERN MAX)

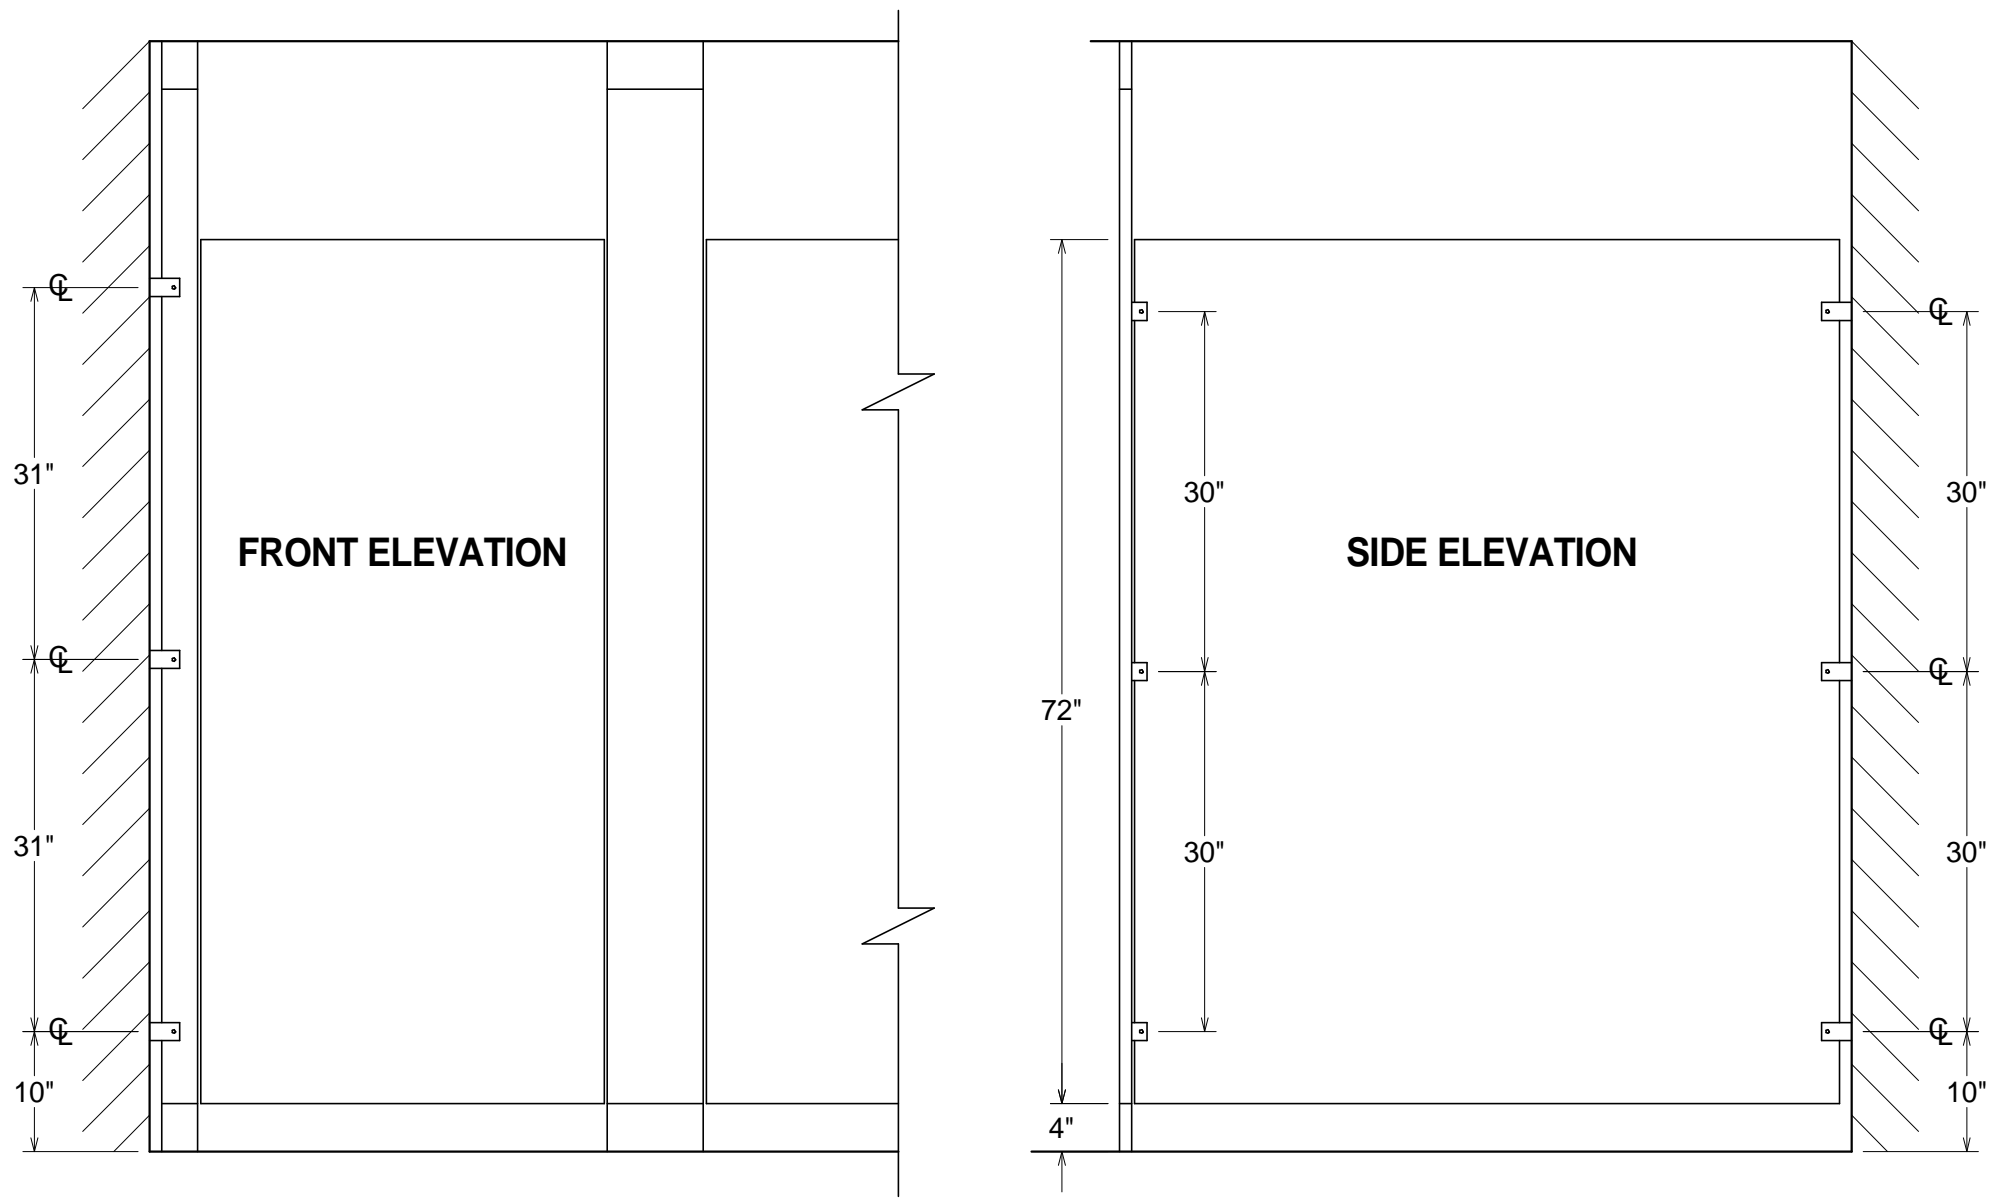

**GENERAL PARTITIONS** Mfg. Corp.  
1702 Peninsula Drive, Erie PA  
P.O. Box 8370, Erie, PA 16505-0370  
Phone (814) 833-1154 FAX (814) 838-3473

**SERIES 60 - TYPICAL ELEVATION**  
**BACKING POINTS FOR OTHER THAN MASONRY WALLS INDICATED**  
**STANDARD ALUMINUM HARDWARE - 72" HIGH PANELS & DOORS**